

Statutory Document No. 20XX/XXXX



Road Traffic Regulation Act 1985

RURAL ROADS (SPEED LIMITS) (AMENDMENT) (NO 2) ORDER 2021

Made:

Coming into Operation:

The Department of Infrastructure having complied with the requirements of paragraph 1 of Schedule 2¹ to the Road Traffic Regulation Act 1985, makes the following Order under section 23(1)(b) of that Act.

1 Title

This Order is the Rural Roads (Speed Limits) (Amendment) (No 2) Order 2021.

2 Commencement

This Order comes into operation on .

3 Interpretation

In this Order, “**principal Order**” means The Rural Roads (Speed Limits) Order 1979².

4 Amendment

The principal Order is amended in Schedule 2 by inserting after item 8A(d) the following entry —

- | | | |
|--------|---|----|
| 8A.(e) | Jurby Industrial Estate Road | |
| | between its junction with the A10 Coast | 30 |
| | Road and its junction with the A14 | |
| | Ballamenagh Road. | |

¹ As required by section 23(1)(b) of the Act

² GC 185/79

Signed by authority of the Minister for Infrastructure


MADE

J F ROBINSON
Director of Highway Services


EXPLANATORY NOTE


(This note is not part of the Order)

This Order introduces a 30 mph speed limit on the Jurby Industrial Estate Road., Jurby

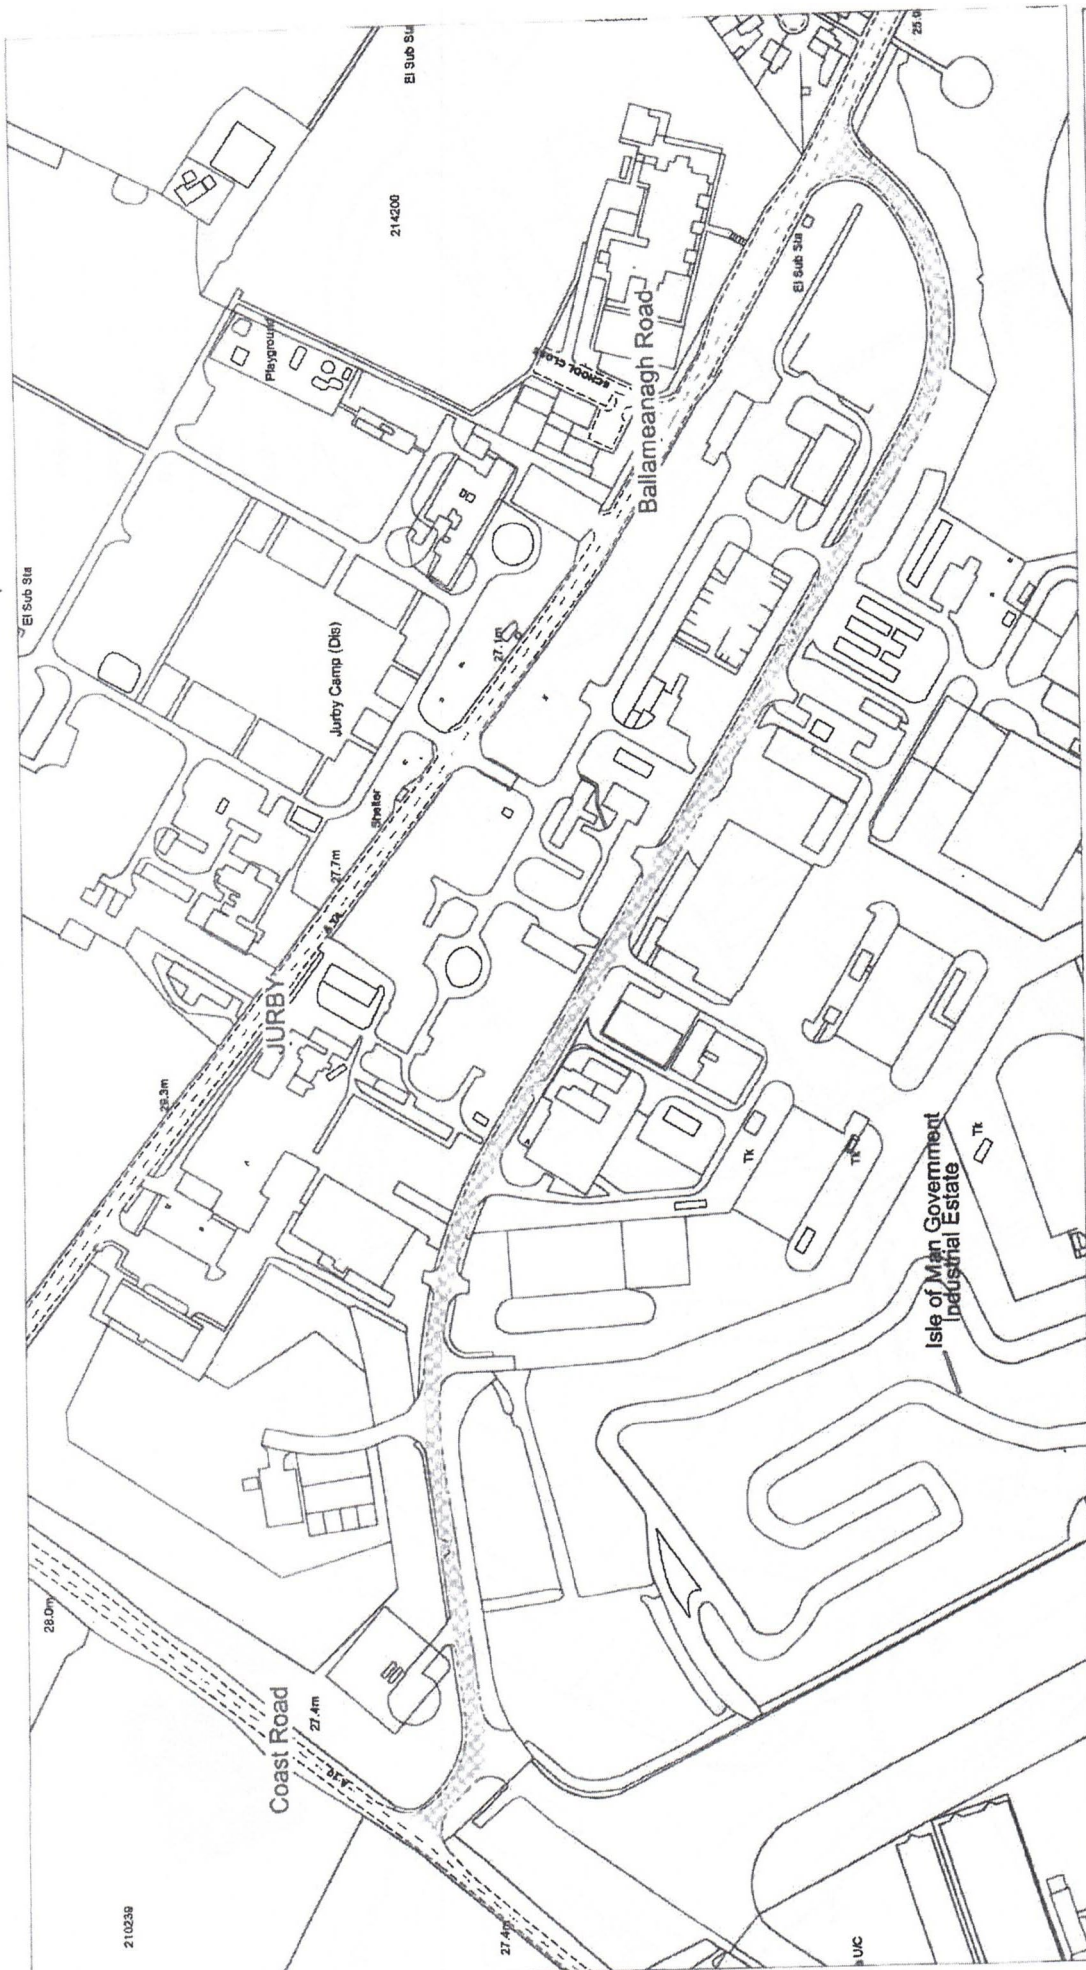

	• Crown copyright. All rights reserved Licence No. 2003		SCALE	1 : 3000
	Jurby Industrial Estate Road. 30mph Jurby		DATE	29/06/2021
			DRAWING No.	
			DRAWN BY	
			CHECKED BY	

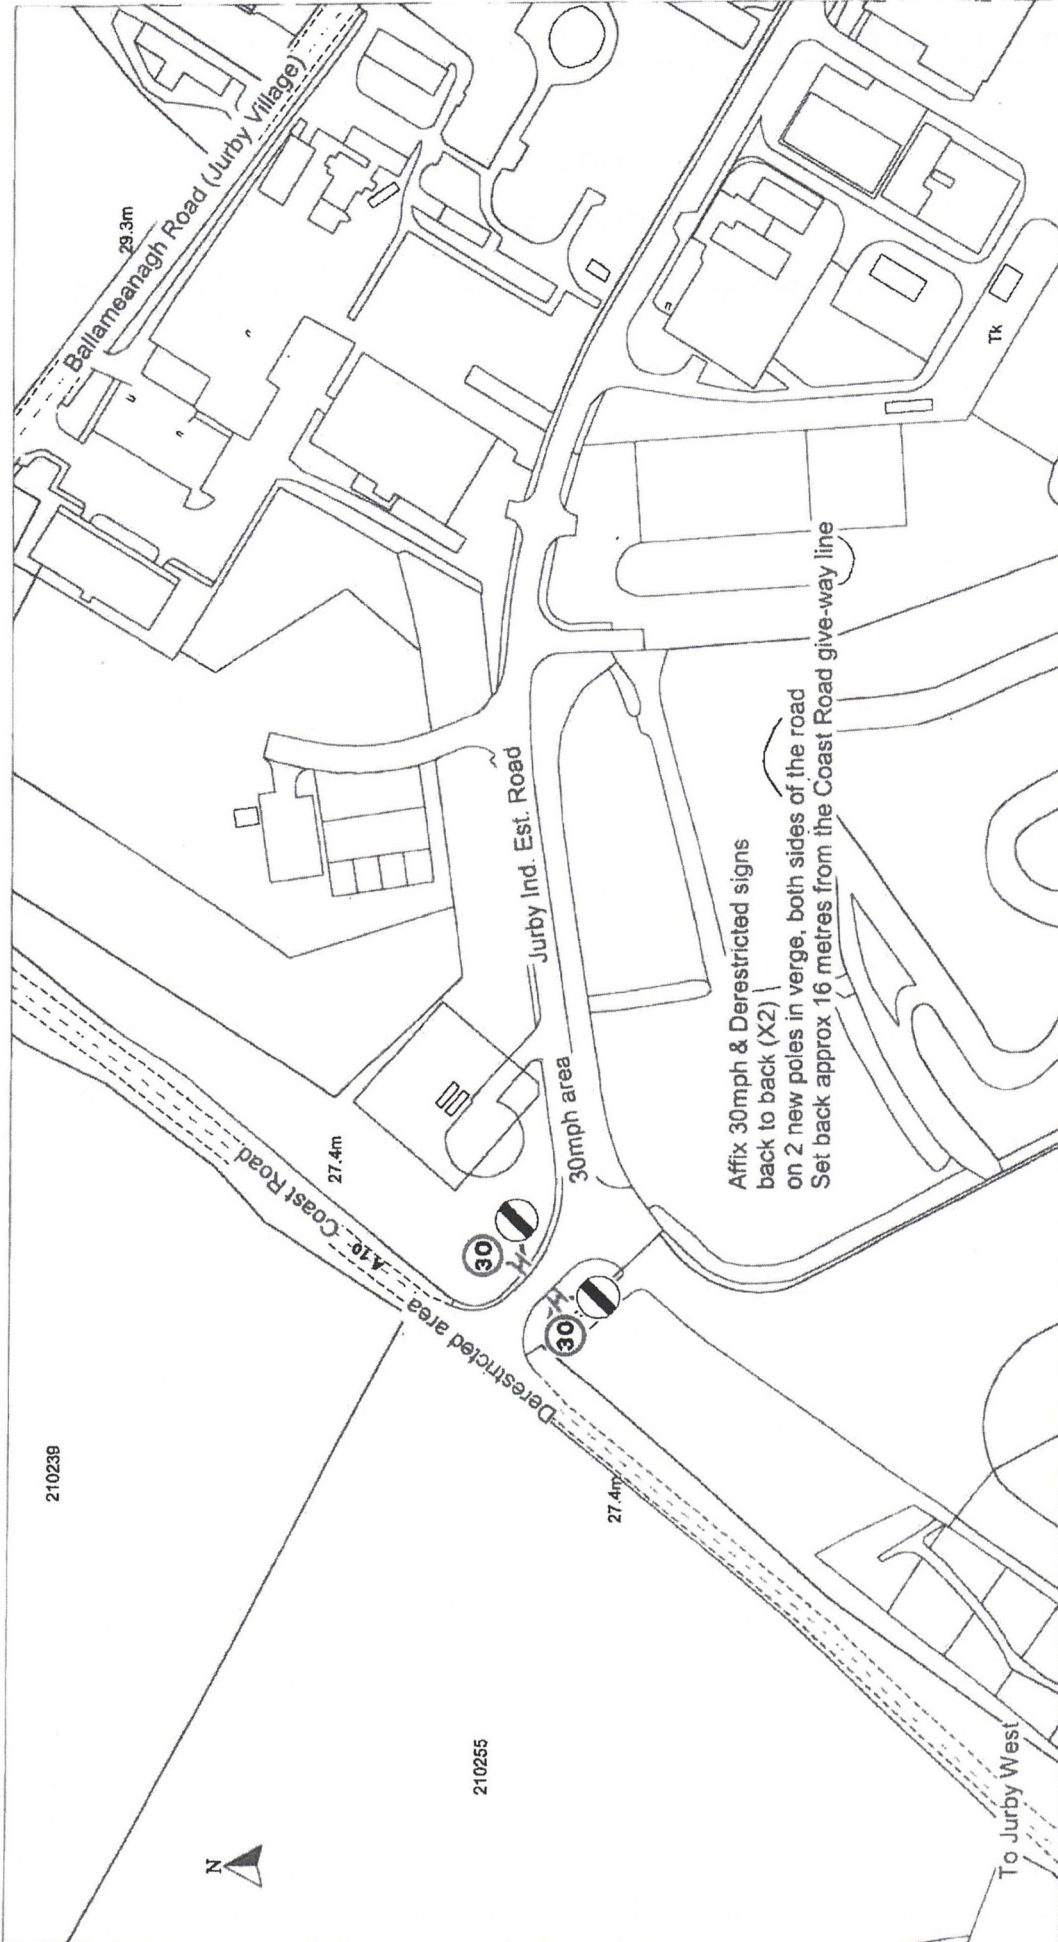

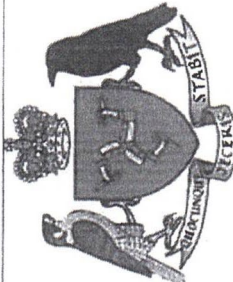	Sign Plan Jurby Industrial Estate Road Jurby		© Crown copyright. All rights reserved Isle Of Man Government Licence No. 2003	SCALE	1 : 2000
				DATE	29/06/2021
				DRAWING No.	
				DRAWN BY	
				CHKD / APPROVED BY	
			ISSUE NO		